


1/16/2008 1:25:32 PM

SITE PLAN
SCALE: 1" = 40'-0"

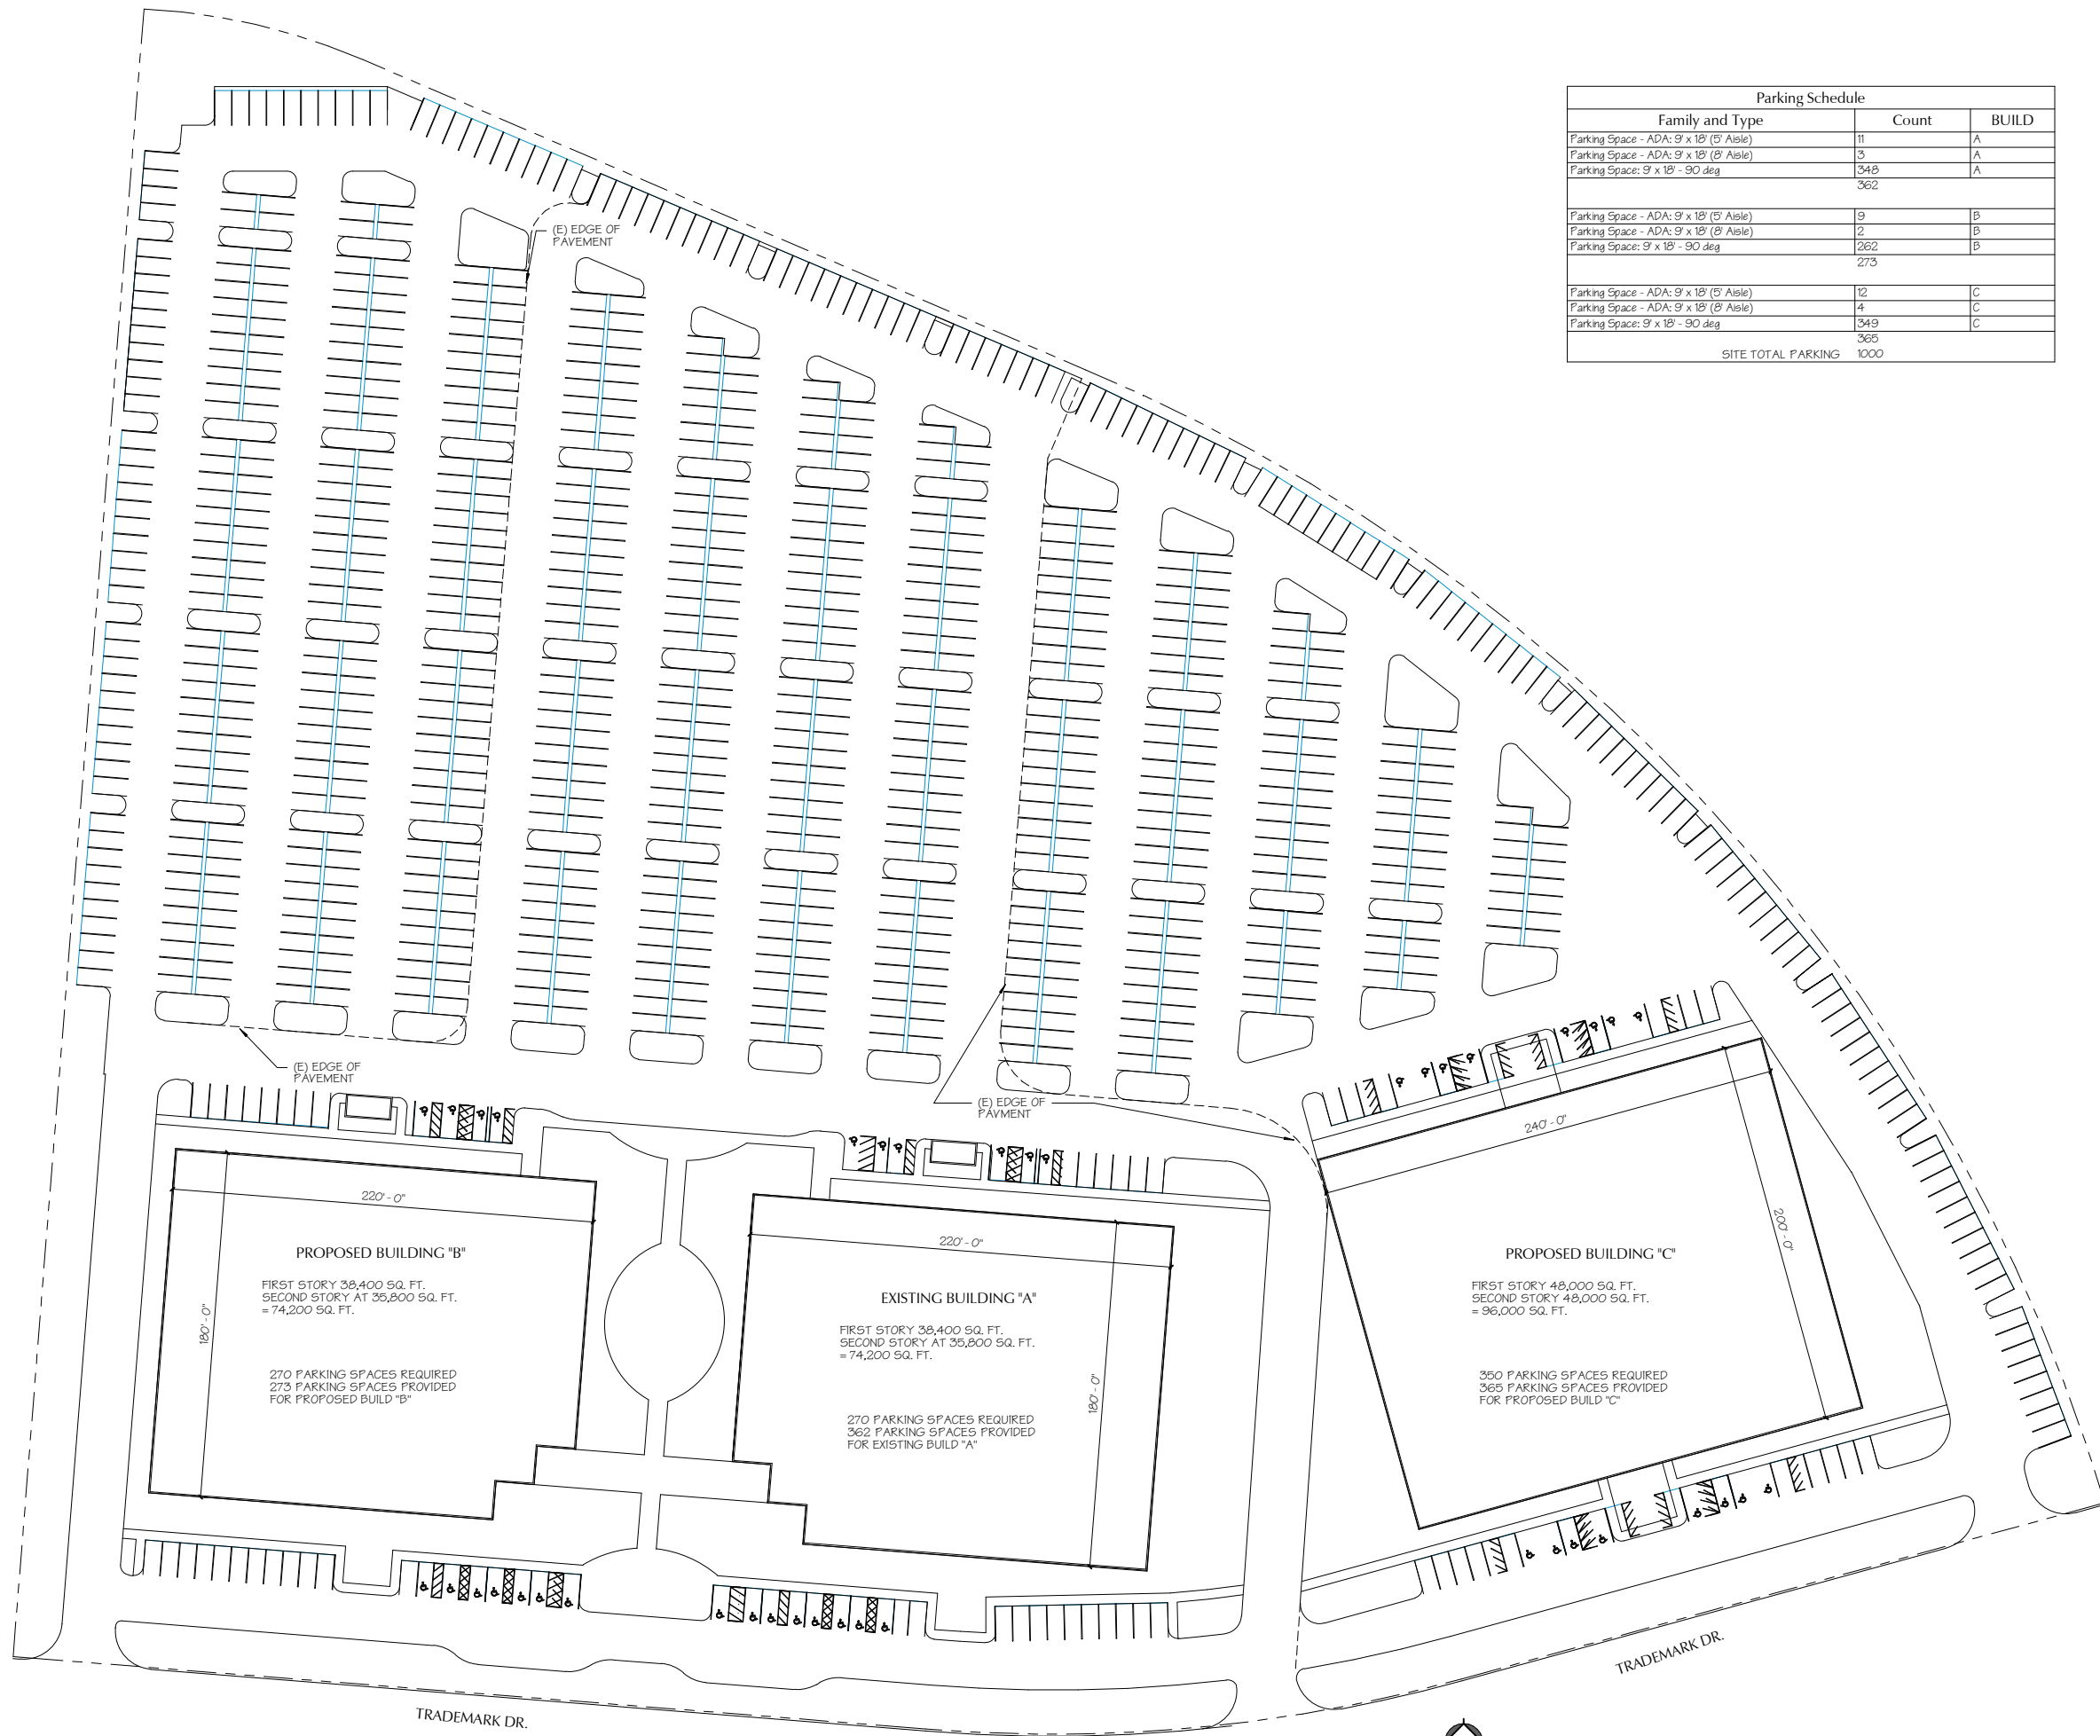

Parking Schedule		
Family and Type	Count	BUILD
Parking Space - ADA: 9' x 18' (5' Aisle)	11	A
Parking Space - ADA: 9' x 18' (8' Aisle)	3	A
Parking Space: 9' x 18' - 90 deg	348	A
	362	
Parking Space - ADA: 9' x 18' (5' Aisle)	9	B
Parking Space - ADA: 9' x 18' (8' Aisle)	2	B
Parking Space: 9' x 18' - 90 deg	262	B
	273	
Parking Space - ADA: 9' x 18' (5' Aisle)	12	C
Parking Space - ADA: 9' x 18' (8' Aisle)	4	C
Parking Space: 9' x 18' - 90 deg	349	C
	365	
SITE TOTAL PARKING	1000	

ARCHITECTURE + ENGINEERING
BJG

6096 Sierra Center Parkway, Suite 200
Reno, Nevada 89511
Phone: 775.827.1010 Fax: 775.827.1663
Visit: www.bjginc.com



MITEL SITE PROPOSAL
TRADEMARK DR. RENO, NEVADA

PROJECT INFORMATION

REVISIONS		
REV #	DESCRIPTION	DATE

Copyright 2008. All rights reserved.
BJG Architecture + Engineering.
This drawing is an instrument of service. It is the property of BJG and may not be reproduced without the express written authorization from BJG Architecture + Engineering.

DESIGNED/DRAWN: C.A.M. / C.A.M.
CHECKED: C.H.J.
PROJECT NO: 20080006
SCALE: As Noted
DATE: JAN. 16 2008
SHEET TITLE:

ENLARGED SITE PLANS)

SHEET

A1.1

